


ANEXA 1

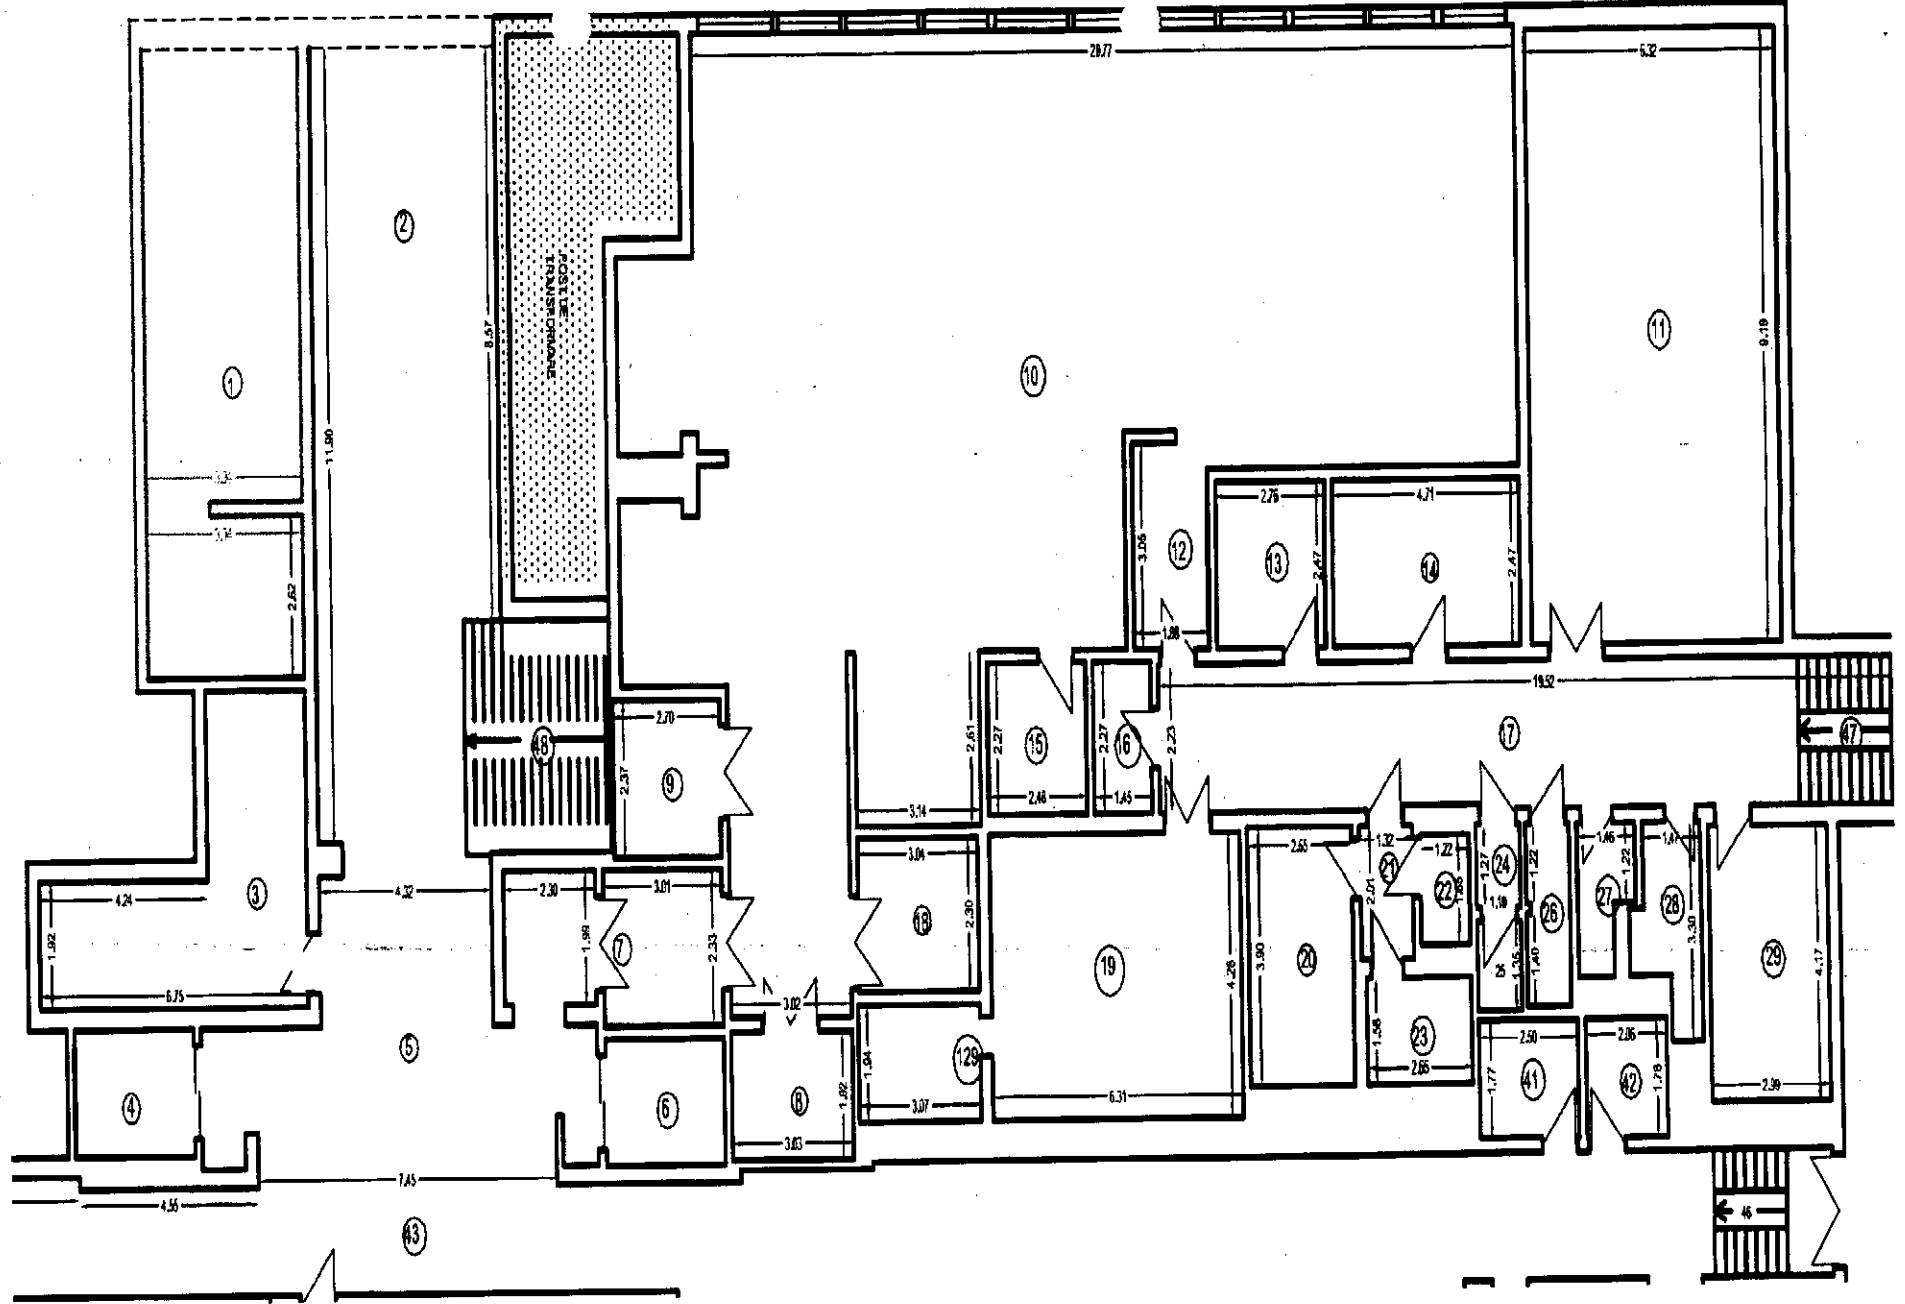

RELEVU C1 [(S+P+4)+(P+1)] SPITAL MUNICIPAL (SUBSOL)

Scara 1 : 200

Nr. cadastral	Suprafata totala mp	Adresa imobilului	
		Medgidia, str. Ion Creanga, nr. 18	Lot 1
Cartea Funciara Colectiva nr.		UAT	MEDGIDIA
Cod unitate individuala (U)		CF individuala	

Nr. incapere	Denumire incapere	Suprafata utila (mp)
1	Camera ventilatie	36.57
2	Hol	32.31
3	Vestiar	20.63
4	Casa liftului	3.63
5	Hol	31.39
6	Casa liftului	5.72
7	Hol	11.87
8	Vestiar	5.82
9	Camera asistent dietetic	6.40
10	Bucatarie	200.43
11	Camera alimente	58.08
12	Camera oua	5.57
13	Camera trasant carne	6.81
14	Camera zarzavat	11.63
15	Camera	5.63
16	Camera paine	3.29
17	Hol	43.53
18	Vestiar	6.99
19	Magazie	32.53
20	Camera frig	10.33
21	Hol	2.65
22	Camera frig	2.01
23	Camera frig	4.19
24	Hol	1.40
25	Grup sanitar	1.48
26	Dus	3.03
27	Camera ambalaj	2.79
28	Camera curatenie	4.55
29	Camera magazioner	12.47